

**Four Seasons Rehab Center**  
**1555 Rockaway Parkway,**  
**Brooklyn, NY**

Type: Rehab Center  
Client: Four Seasons  
Nursing Rehab  
Center  
Year: 2016  
Cost: 6.5 Million  
Project Size: 22,000 S.F.

This existing Adult Day Rehab Center is renovating its main public spaces and patient areas. ZAD is leading this design effort with a Master Plan study for the facility. By devising a connected network of space with a consistent design look, and a clear wayfinding system of circulation; these renovated spaces and expanded programs are able to reveal design based on the facility's traditional look, fresh colors, and finishes in a more contemporary look.

Partner in charge: Willy Zambrano  
Design Partner: Daniel Barrenechea  
Project Manager: Edith Altamiranda  
Sassa Cheli-Hall



**ZAD**

Zambrano Architectural Design  
410 Atlantic Avenue  
Freeport, NY 11520  
www.zambranoarchitects.com


FOUR SEASONS REHAB CENTER  
1555 ROCKAWAY PARKWAY,  
BROOKLYN, NEW YORK




ZAD

Zambrano Architectural Design  
410 Atlantic Avenue  
Freeport, NY 11520  
www.zambranoarchitects.com

FOUR SEASONS REHAB CENTER  
1555 ROCKAWAY PARKWAY,  
BROOKLYN, NEW YORK

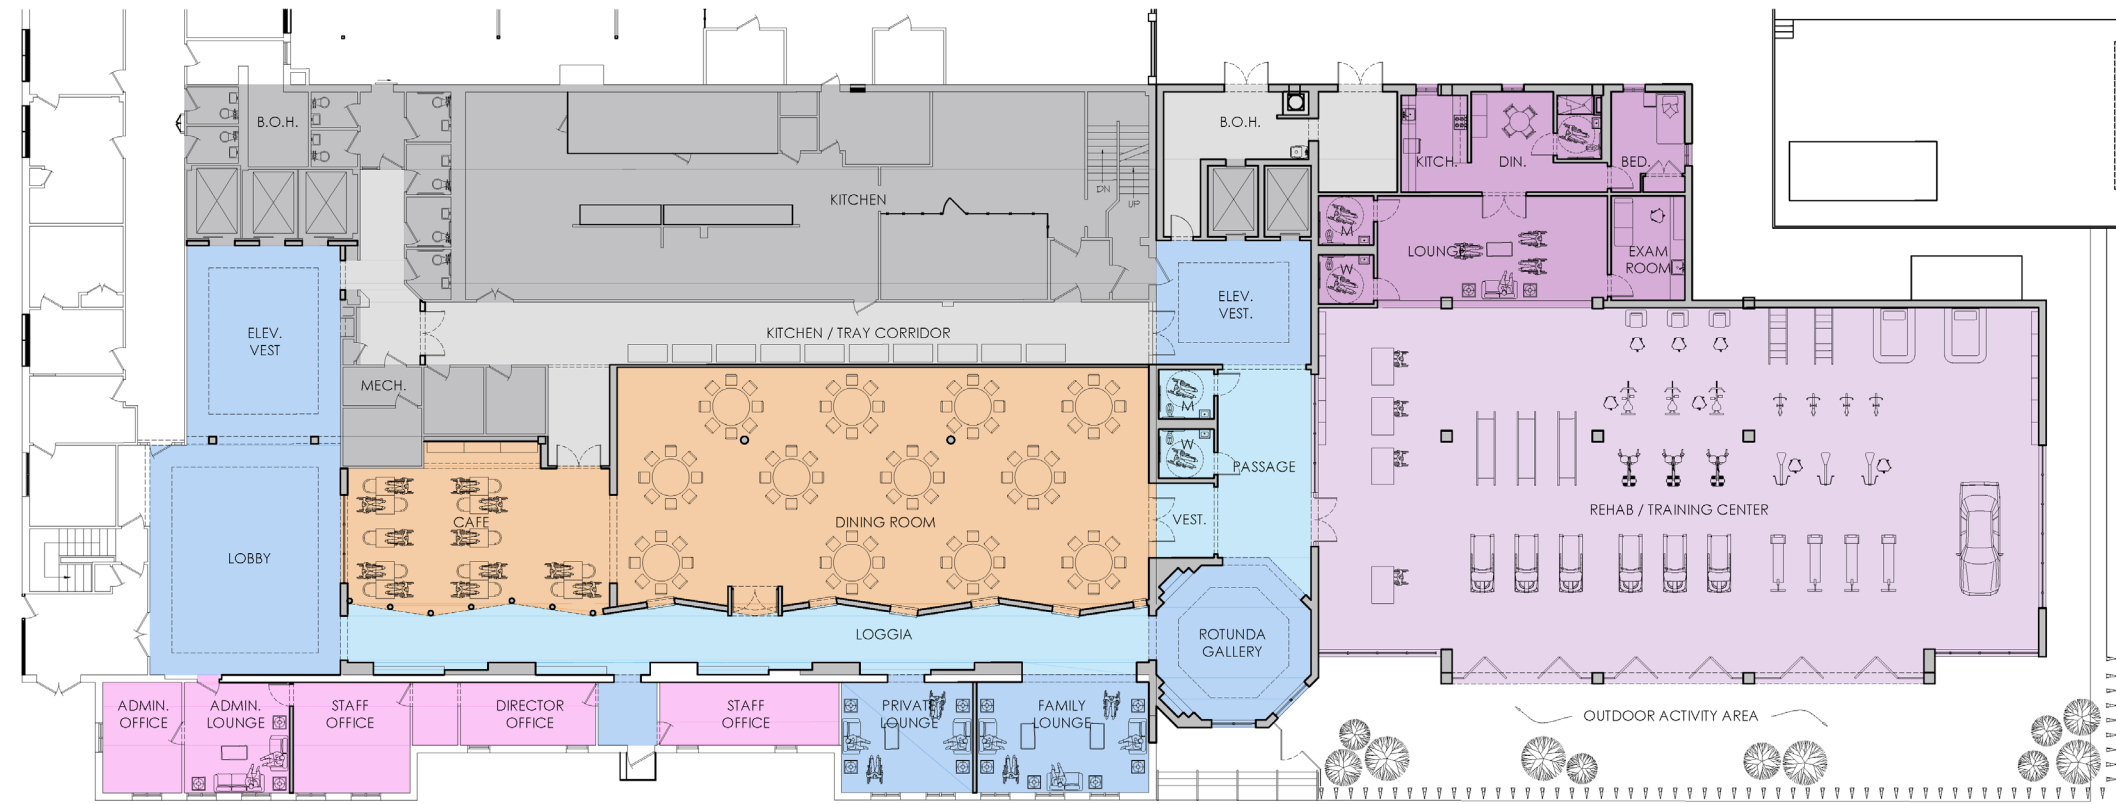

FIRST FLOOR PLAN - PROPOSED INTERIOR RENOVATION

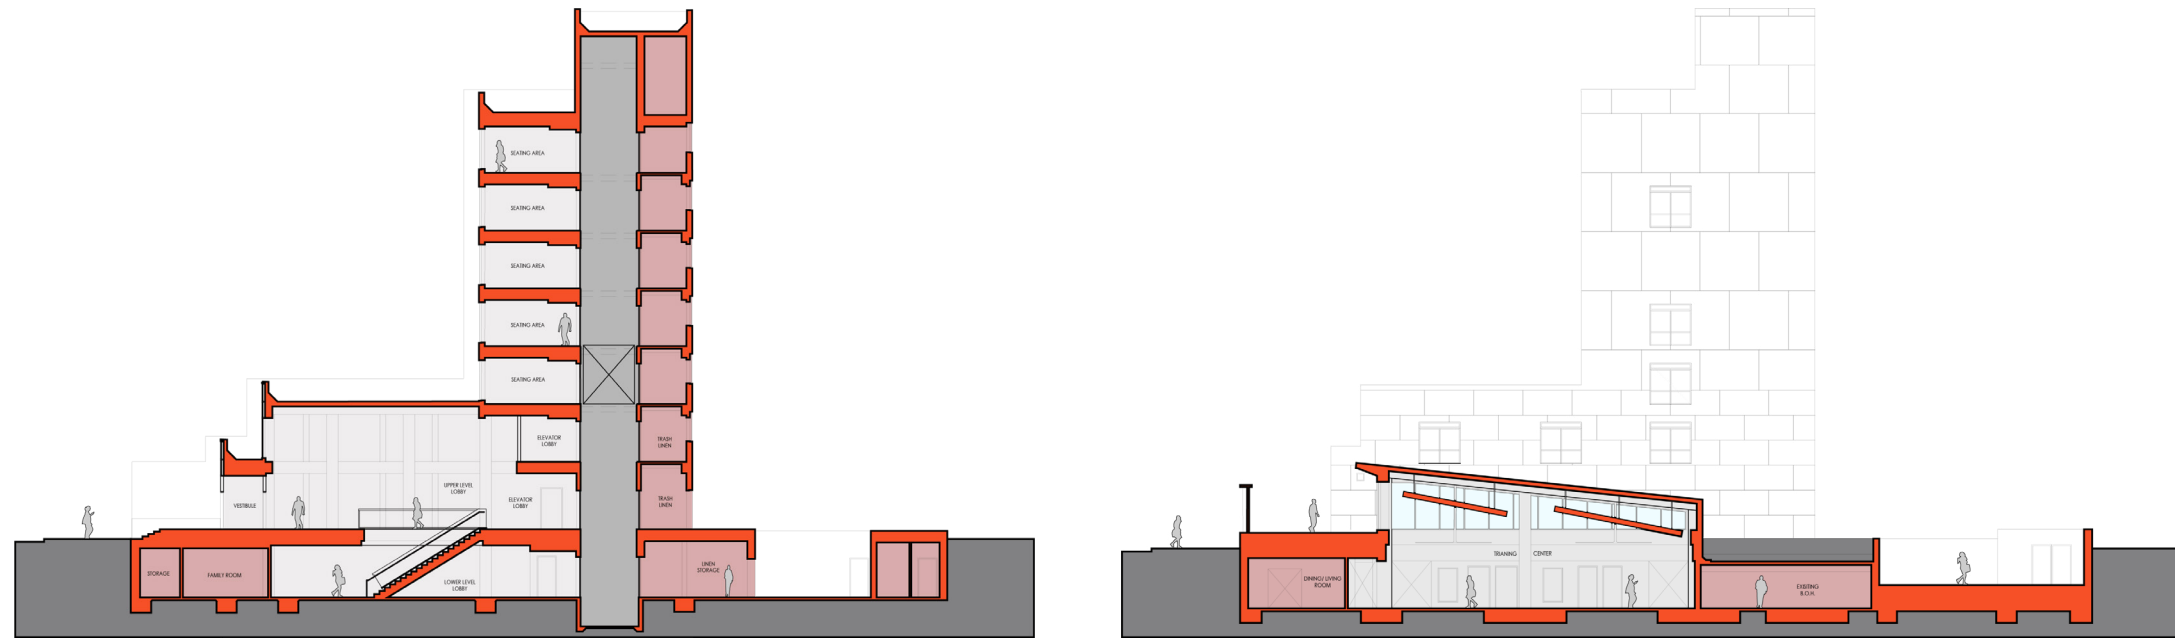

**ZAD**

Zambrano Architectural Design  
 410 Atlantic Avenue  
 Freeport, NY 11520  
 www.zambranoarchitects.com

FOUR SEASONS REHAB CENTER  
 1555 ROCKAWAY PARKWAY,  
 BROOKLYN, NEW YORK